


*NOTE:
 PRELIMINARY DRAWING
 NOT FOR CONSTRUCTION

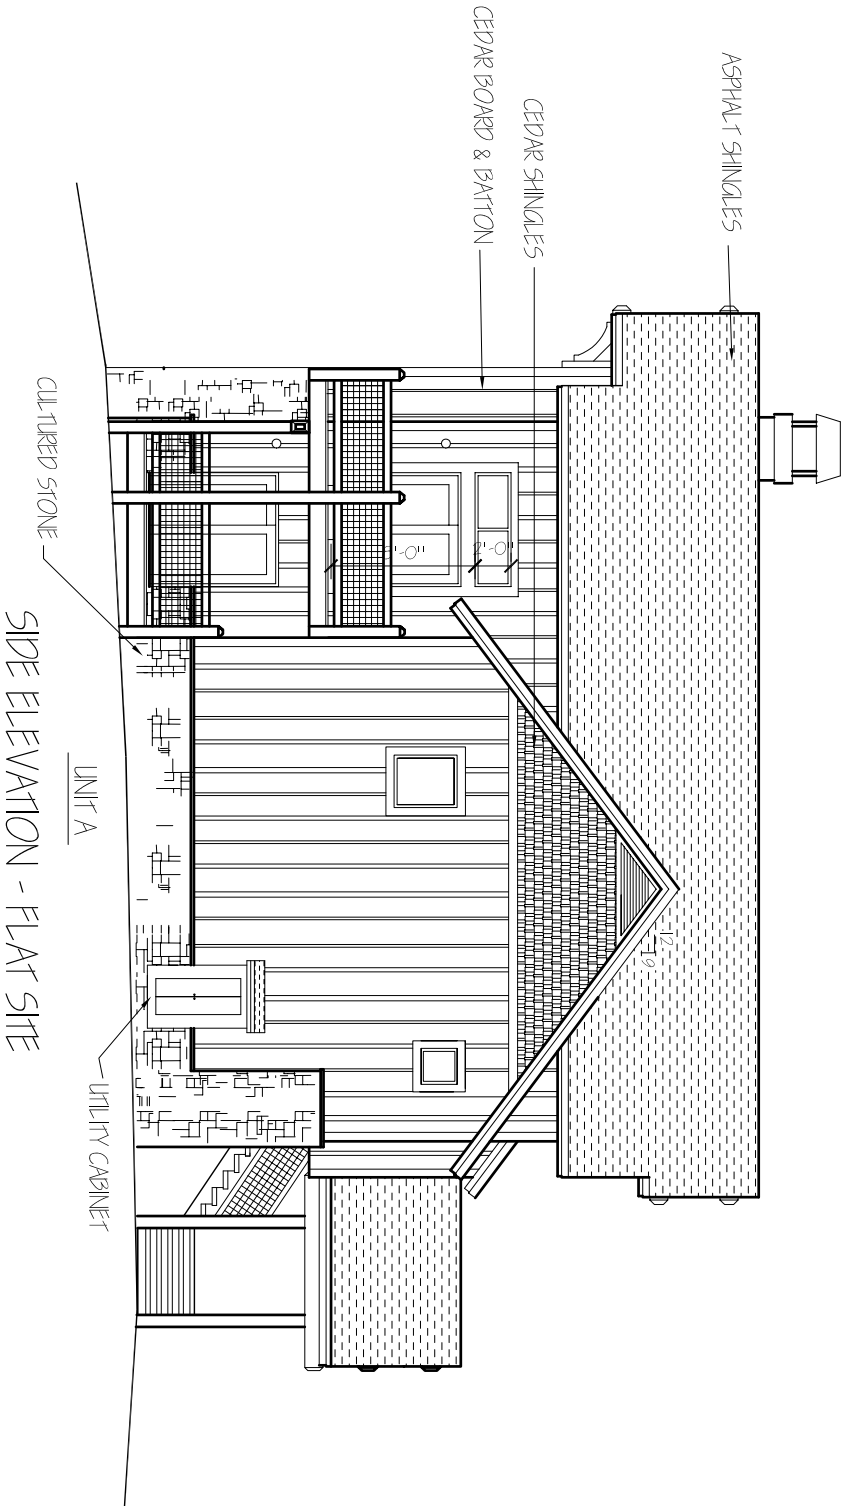

LONE SKY DEVELOPMENT™
 &
 BLUE RIBBON BUILDERS
 P. O. BOX 180068
 BIG SKY, MT 59716



BLACK EAGLE LODGES

-A CONDOMINIUM DEVELOPMENT -
 LOTS 20 & 21, MOUNTAIN VILLAGE SUBDIVISION
 BIG SKY, MT

THESE PLANS ARE INTENDED TO BE REPRESENTATIVE ONLY AND DO NOT GUARANTEE THE ACCURACY OF THE INFORMATION OR ERRORS. THE DEVELOPER, BUILDER, AND ARCHITECT RESERVE THE RIGHT TO MAKE CHANGES IN THE FINAL DESIGN WITHOUT NOTICE.

DAVID R. GRIGSBY
 ARCHITECT
 15 B. GEYSER STREET
 BIG SKY, MT
 (406) 682-7142
 FAX (406) 682-5031